
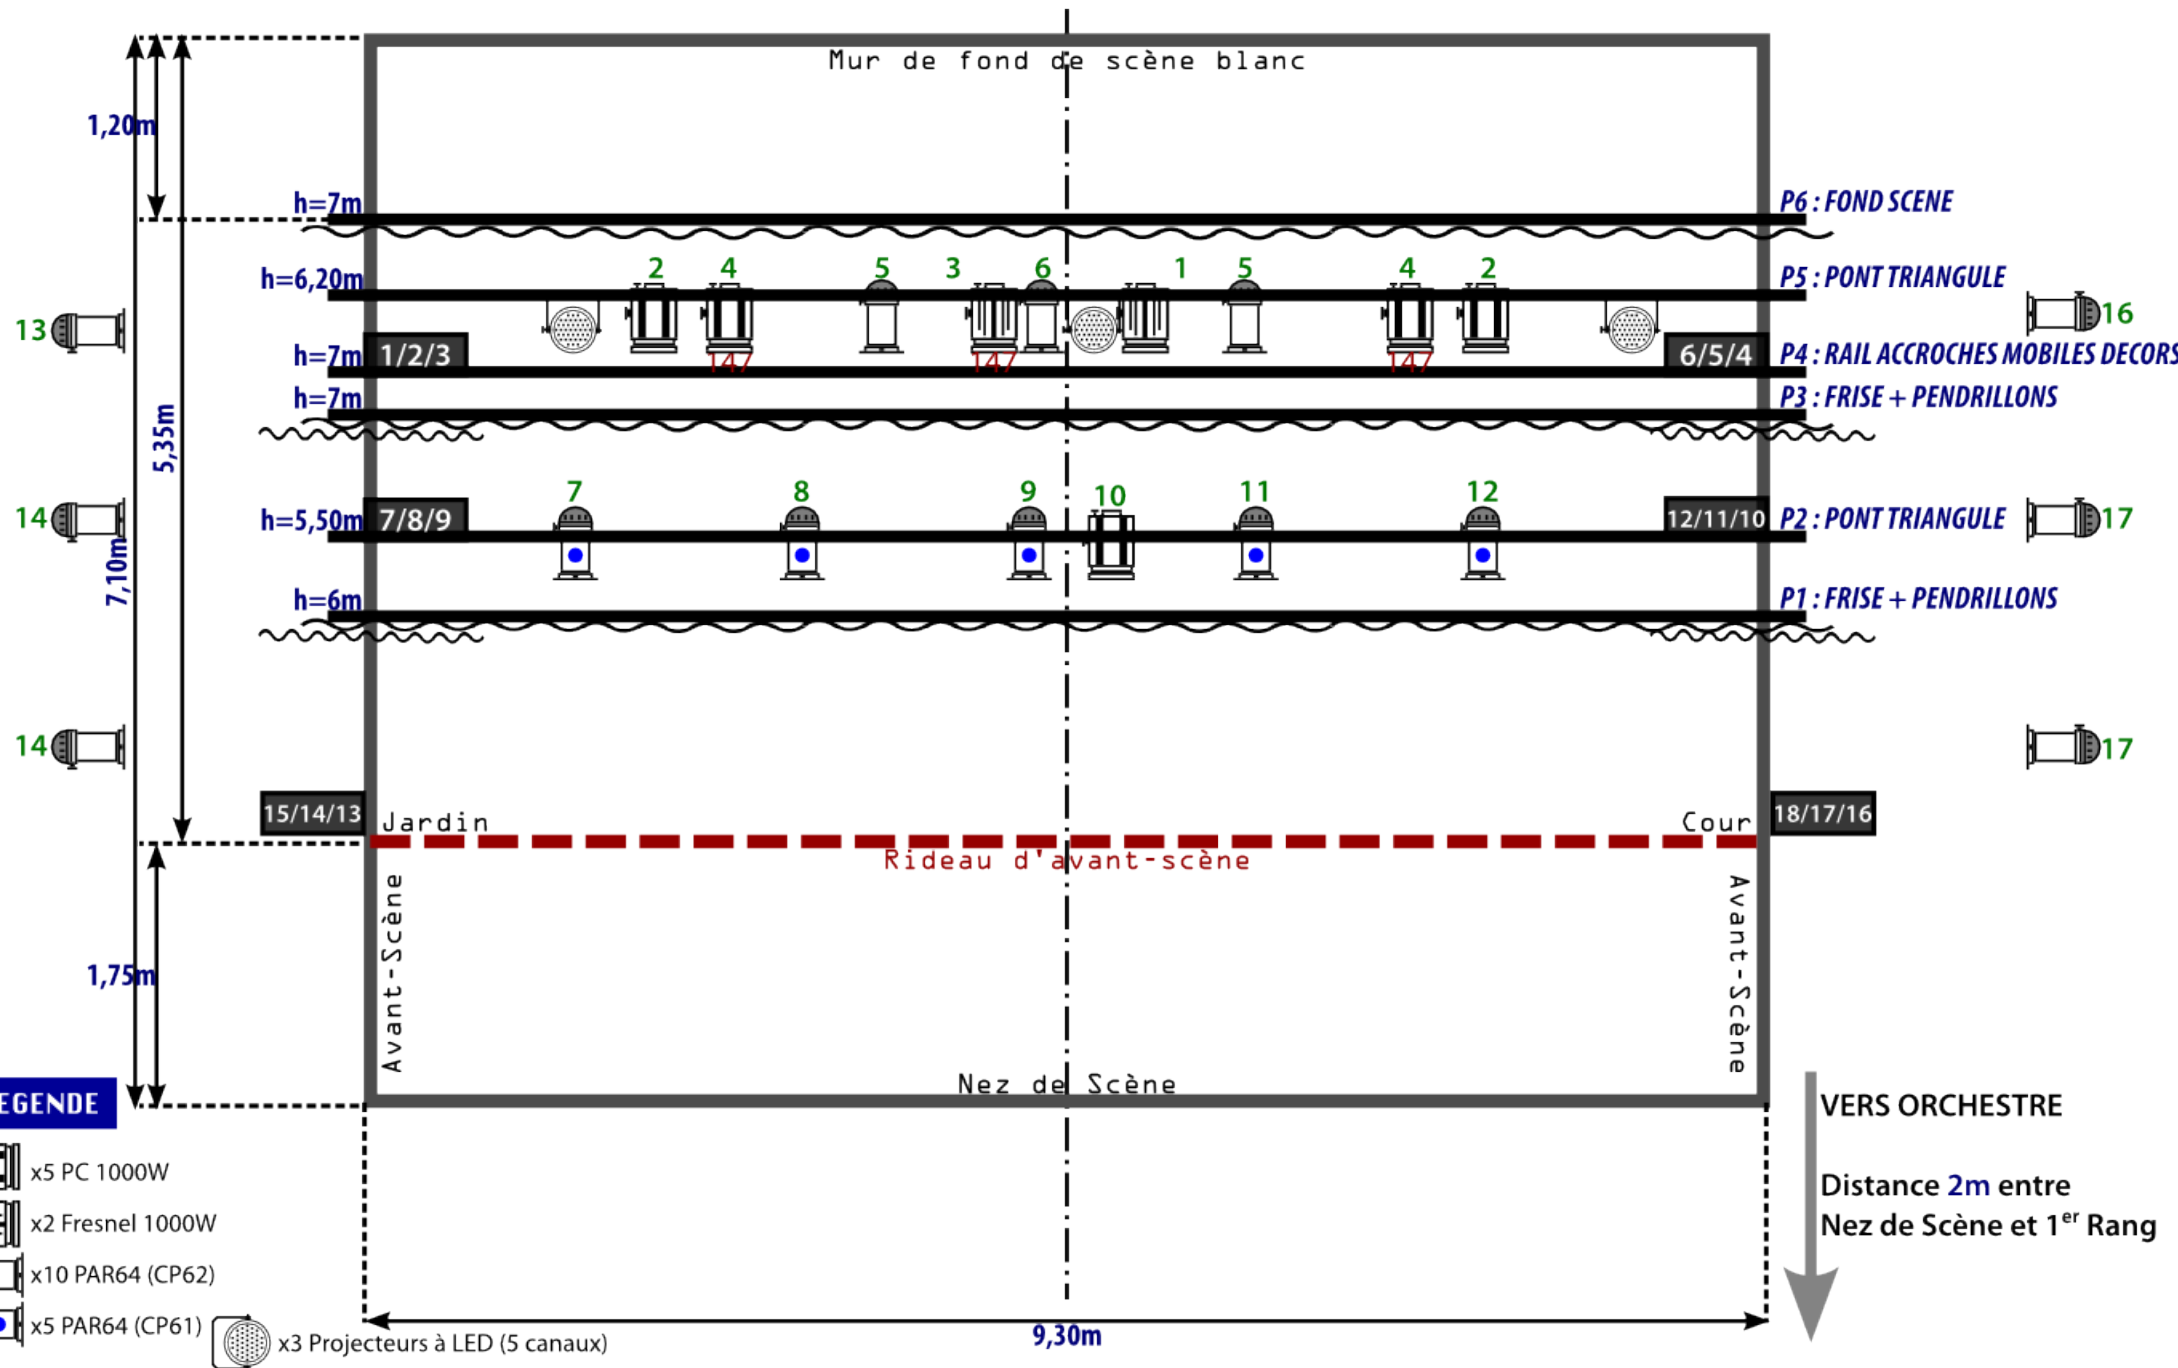


- Echelle = 1/50 -


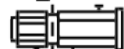


- LEGENDE**
- x5 PC 1000W
  - x2 Fresnel 1000W
  - x10 PAR64 (CP62)
  - x5 PAR64 (CP61)
  - x3 Projecteurs à LED (5 canaux)

- Echelle = 1/50 -

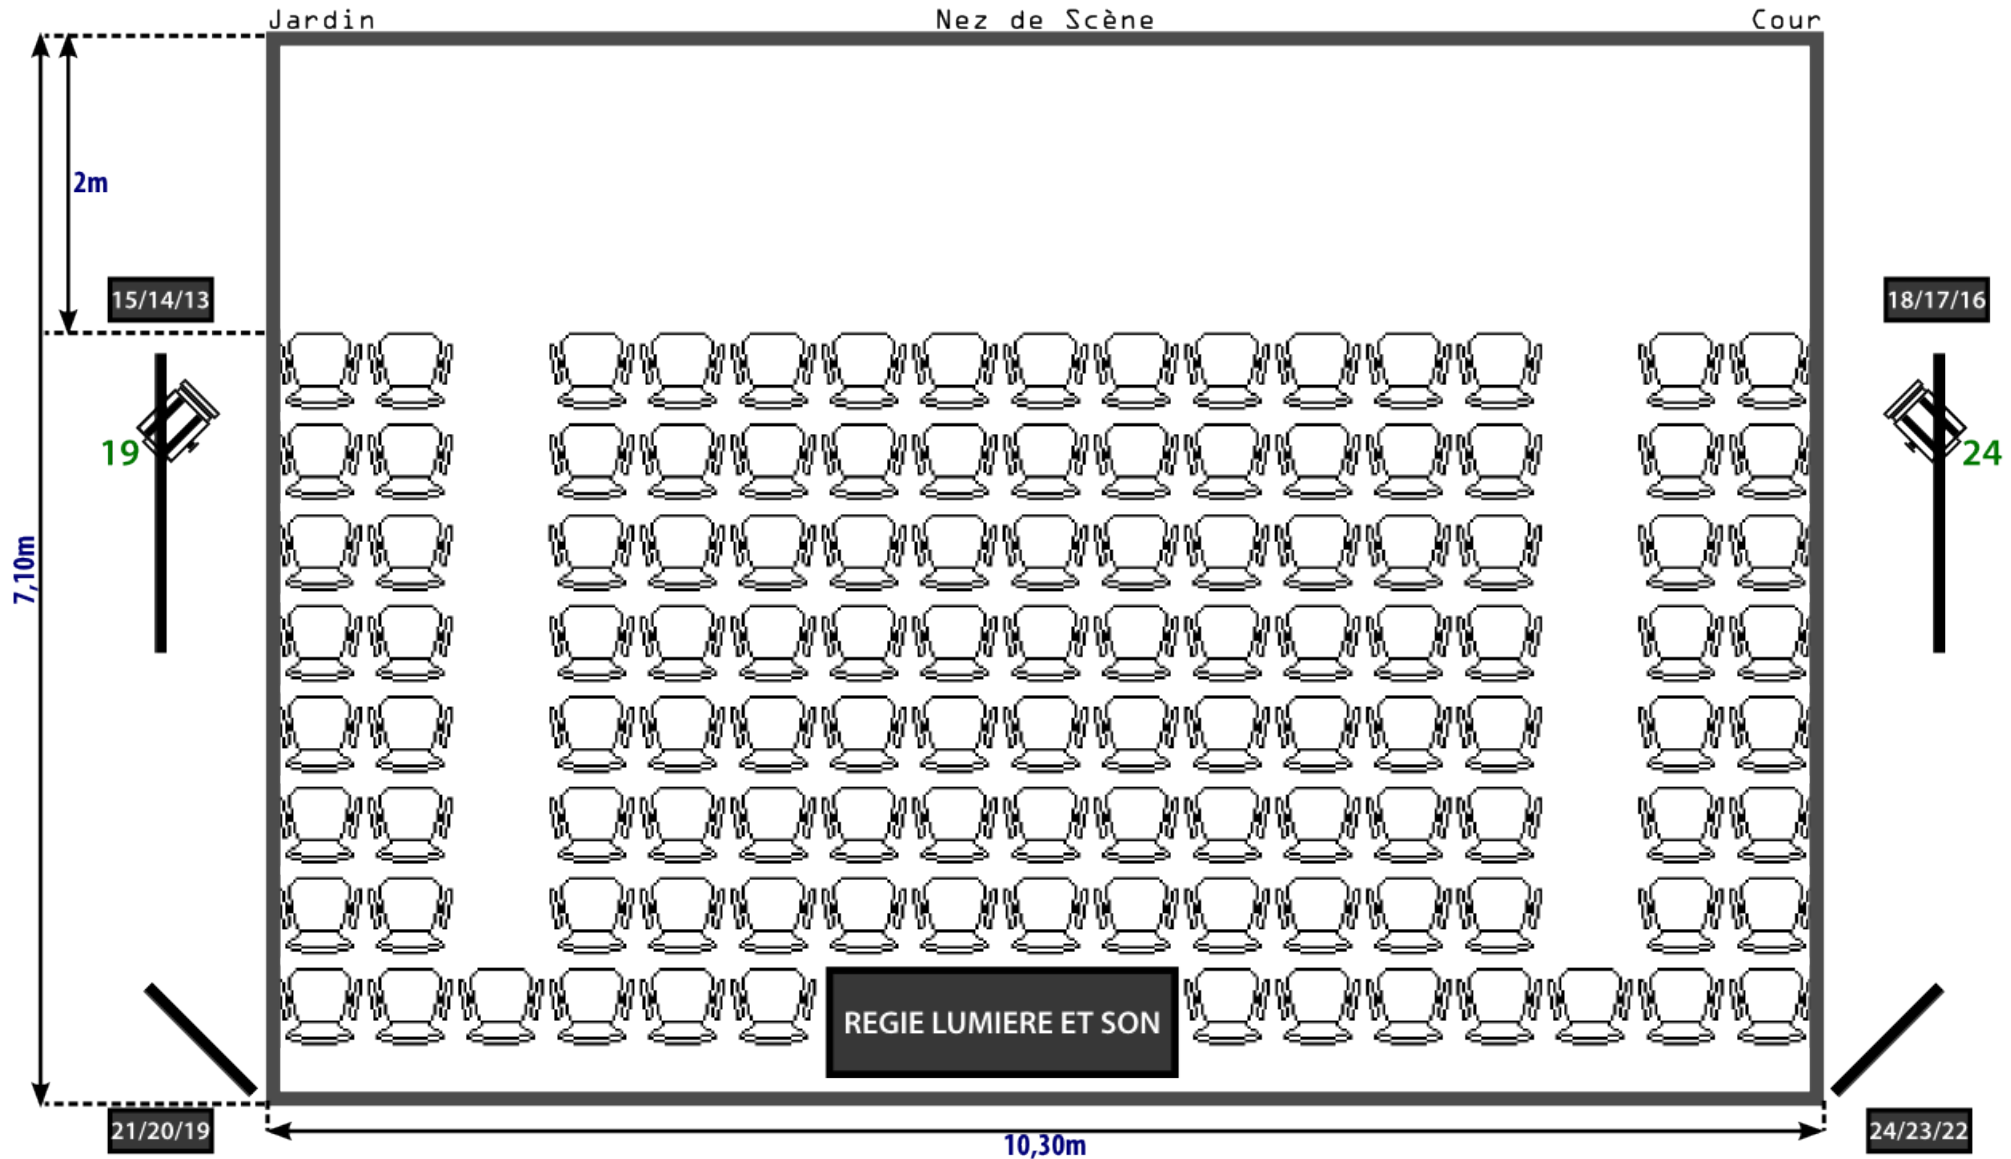

### LEGENDE

-  x6 PC 1000W
-  x2 Découpes 1000W ADB